


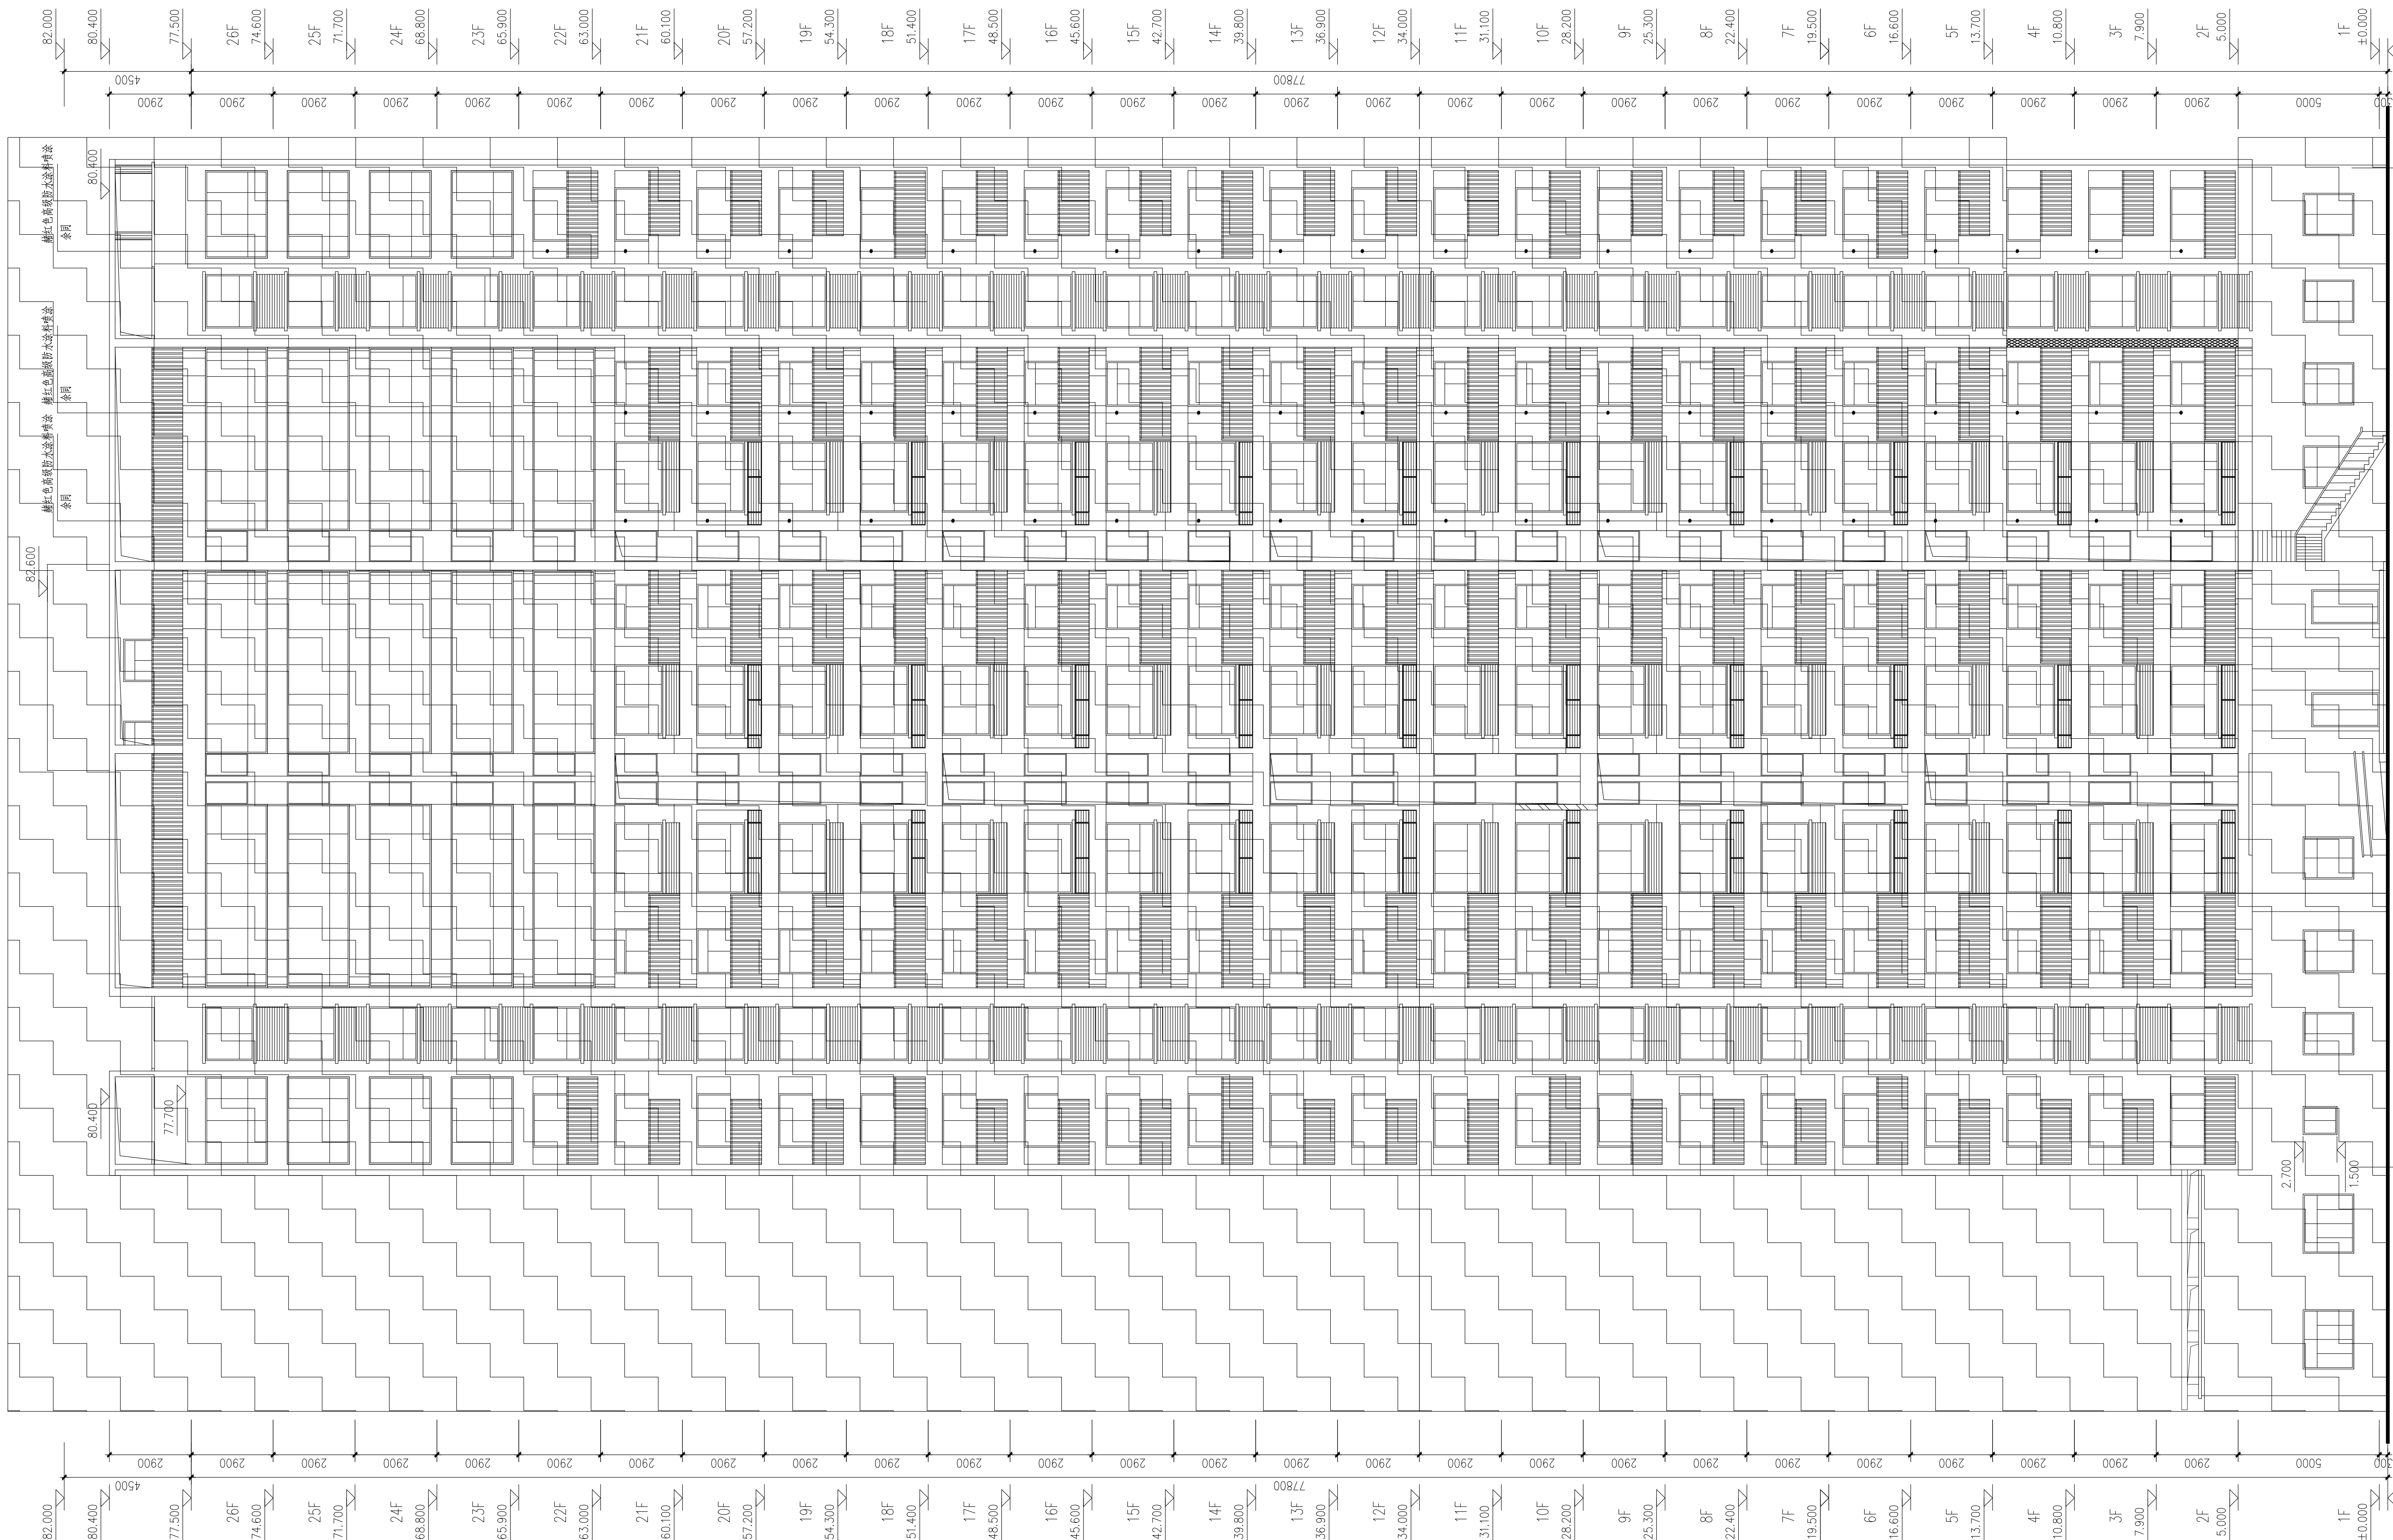


[illegible]

立面积 1:100

除标注外,外墙面均以白色高级防水涂料喷涂。做法见装修材料一览表。

图例	名称	单位	数量	备注
	需改造外墙涂料	平方米	2.46	
	未改造区域			
	需改造外墙涂料	平方米	1.98	

审 定	丛军英	
项目负责人	陈旭帆	
专业负责人	黄德志	
审 核	魏军强	
校 对	刘晨曦	
设 计	赵祥森	
制 图	赵祥森	
工程编号	kh-qz2025-jsg2	
图 别	建 施	
图 号	L-14	
日 期	2025.04	
版本号	第 1 版	

注:所有图纸以版本号数字最大者为最终版本并以此为准。

The image shows the back cover of a drawing folder. At the top is a black circle containing the white letters "CS" above "SN". Below this is the stylized Chinese name "中科康成" in a bold, outlined font. Underneath the name is the phrase "全过程工程造价咨询服务" in a smaller, solid font. The main body of the folder is white with a vertical crease down the center. On the left side, there are four numbered items in Chinese, each preceded by a small square icon. These items describe the types of drawings and documents included: architectural drawings, construction drawings, landscape engineering design, road engineering, water supply and drainage engineering, and electrical engineering. On the right side, there is a large, bold red stamp that reads "四川省建设工程设计图专用章" (Special Seal for Sichuan Province Construction Engineering Design Drawings). Below this stamp, in smaller black text, is the company name "成都中科康成工程设计有限公司" (Chengdu Zhongke Kangcheng Engineering Design Co., Ltd.), followed by its business scope: "专业领域：工程设计、建筑行业（建筑工程）甲级设计资质、工程勘察行业（岩土工程）甲级设计资质、公路行业公路工程专业设计资质证书" (Specialty field: Engineering design, building industry (building engineering) Grade A design qualification, engineering geology industry (geotechnical engineering) Grade A design qualification, highway industry highway engineering specialty design qualification certificate). At the very bottom, it lists the registration number "证书编号：A151010761" and the validity period "有效期至：2027年09月28日".