


碎煤机室

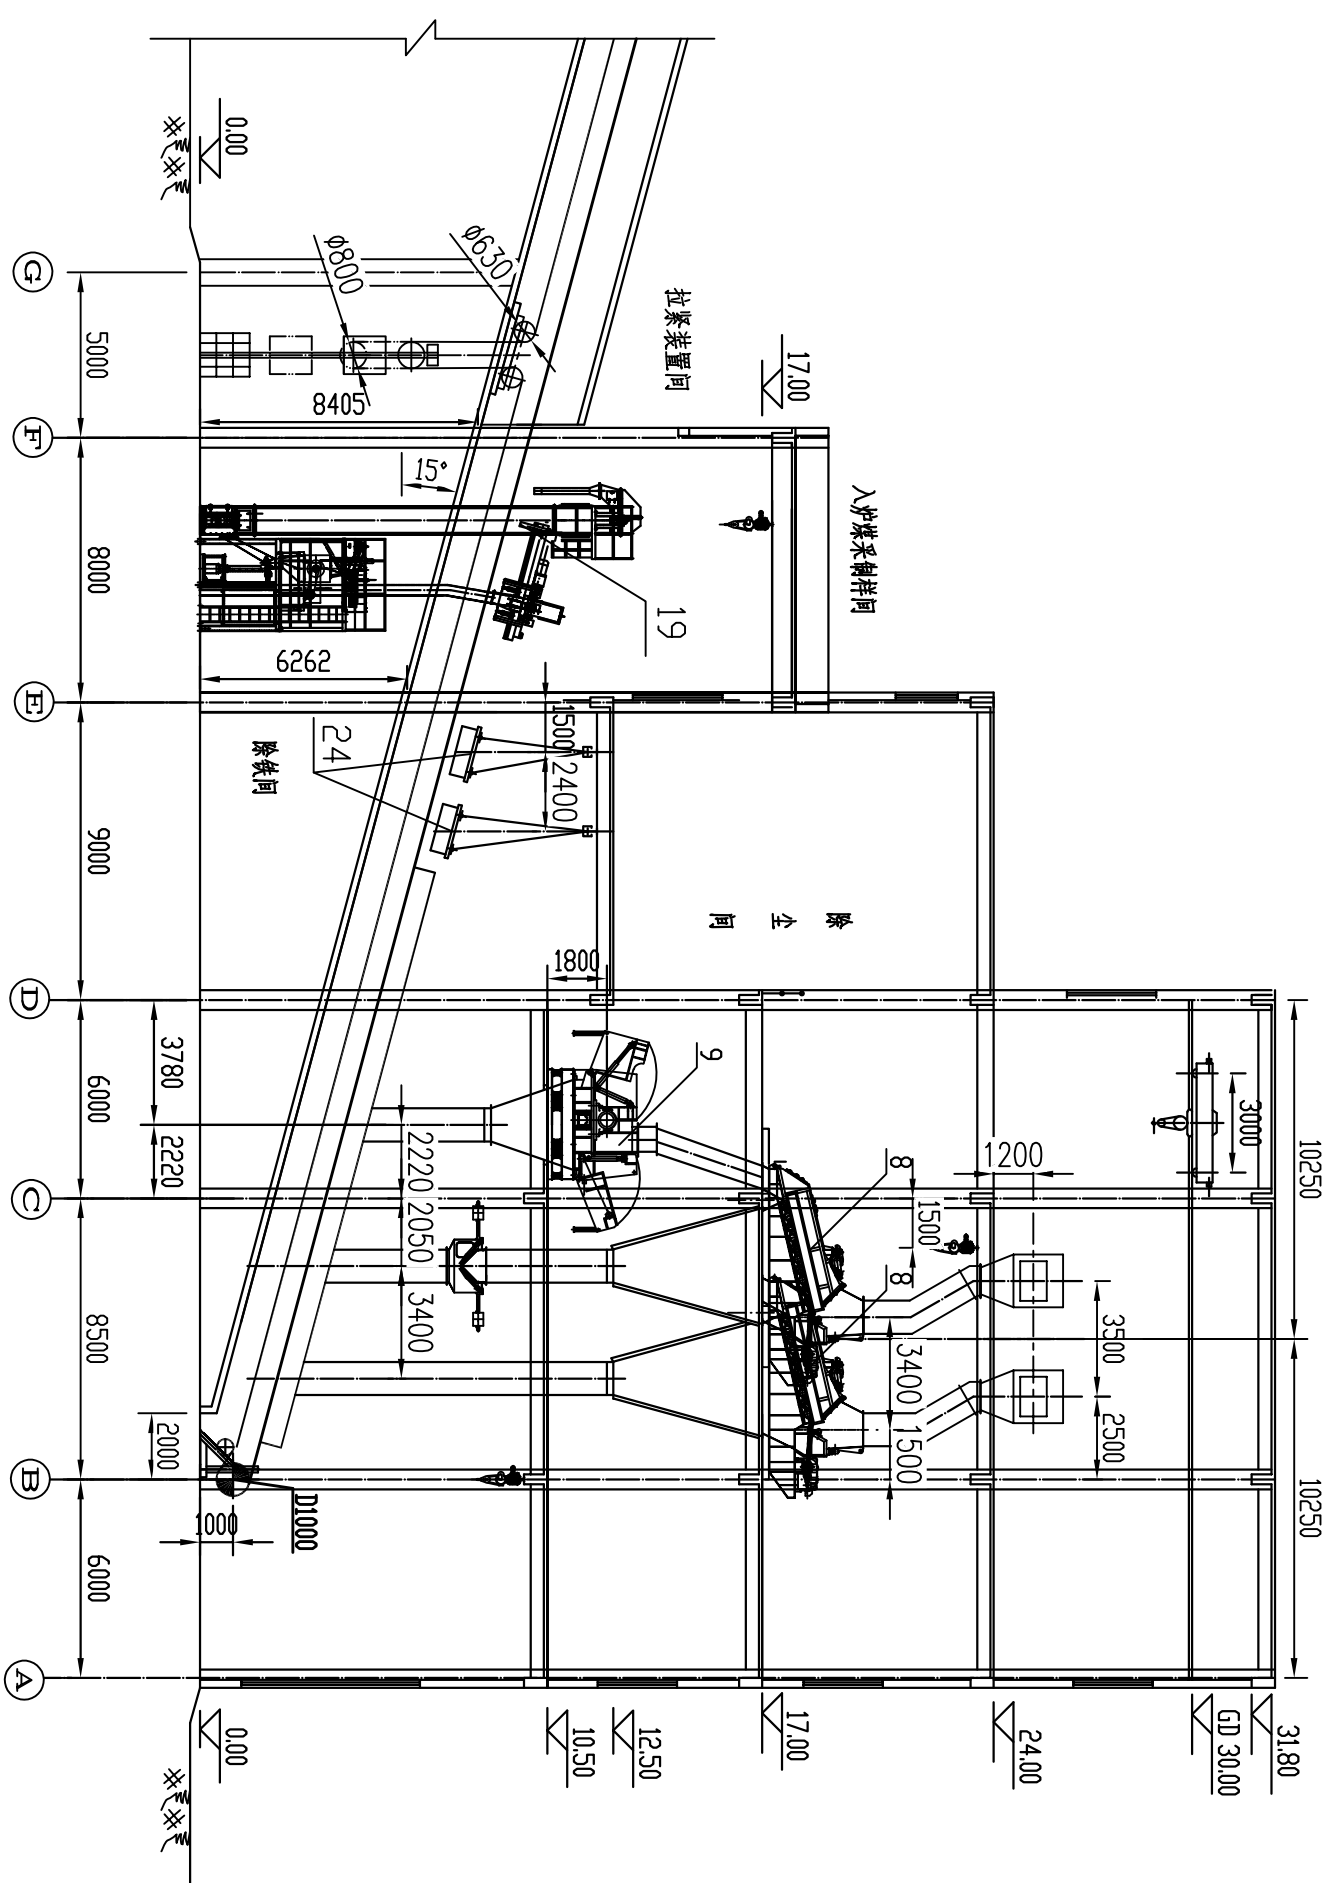

4733 1

0.00m层

